
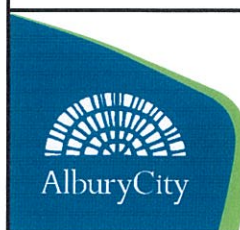


MINIMUM COVER FOR SERVICES		
SERVICE	FOOTPATH	ROAD
WATER	600	1000
GAS	*	1200
POWER	*	1200
TELECOMMUNICATIONS	*	1200
OPTIC FIBRE	*	1200

* REFER SERVICE PROVIDER

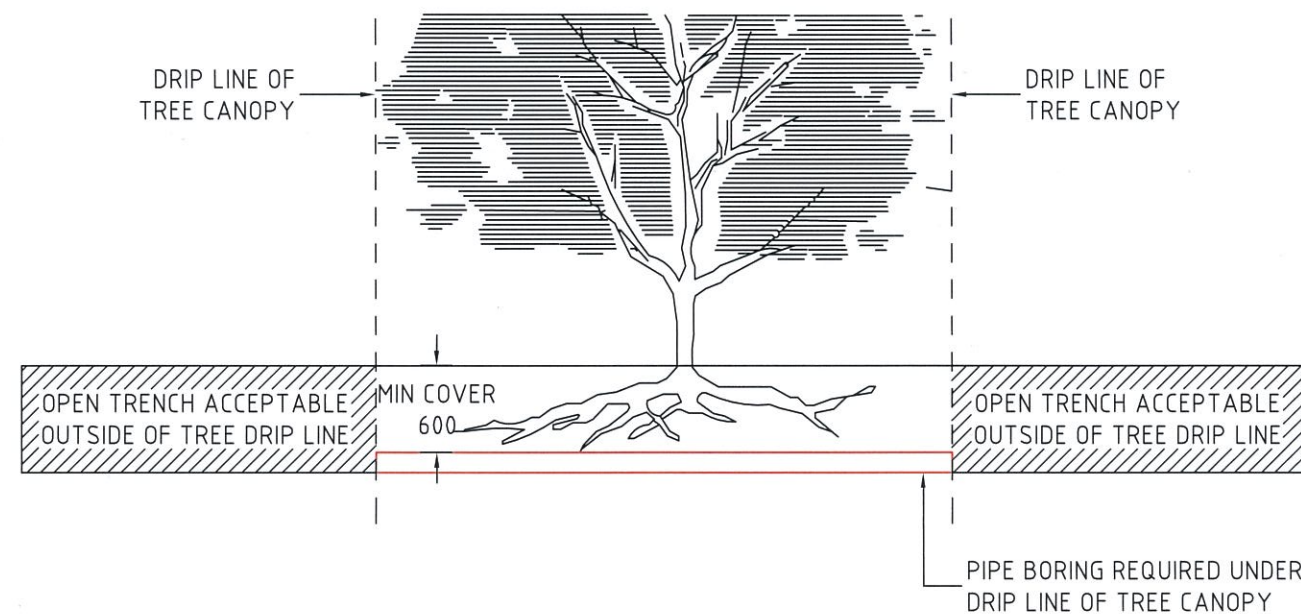

DATE	AMENDMENTS	INT.
REVISIONS		

APPROVED 6 / 7 / 11

[Signature]

GROUP LEADER - SERVICES

INSTALLATION OF SERVICE TRENCH ADJACENT TO A TREE

SCALE NOT TO SCALE

REV. **A3**

DRAWING NUMBER
STD-R-60